


- NOTES:
1. All joists, rafters, trusses, beam sizes, and design must be verified for compliance with local codes and building conditions by an engineer prior to beginning construction.
 2. Verify window sizes with window manufacturer for compliance with ingress/egress requirements.
 3. Provide proper flashing as required.
 4. All measurements should be verified by the builder on job site.
 5. Square Footages are approximate only, and may vary with actual construction.
 6. Construction materials and methods must be in compliance with seismic, Wind loading, and Climatic Zone requirements.

PLANS FOR:
BECKHAM SHOP


ELEVATIONS

DWG 1 of 3


05-23-11

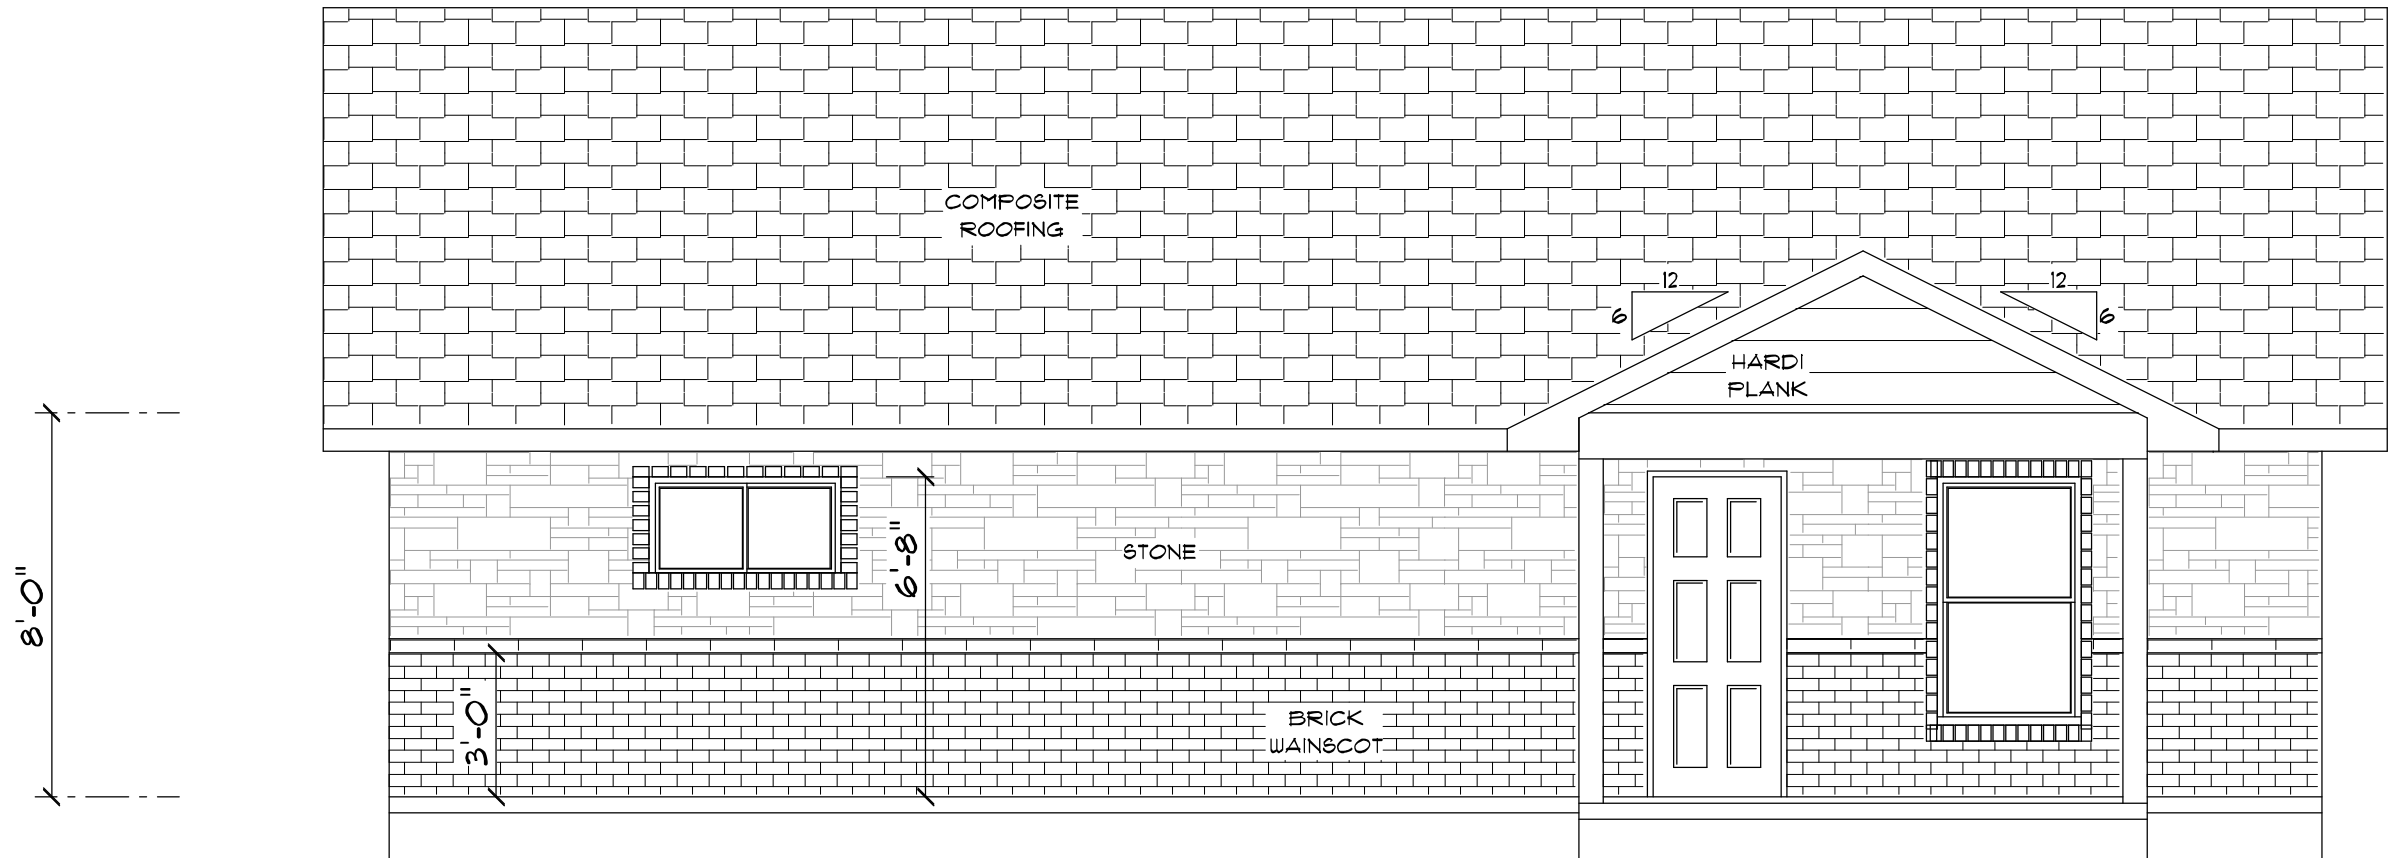


FRONT
ELEVATION

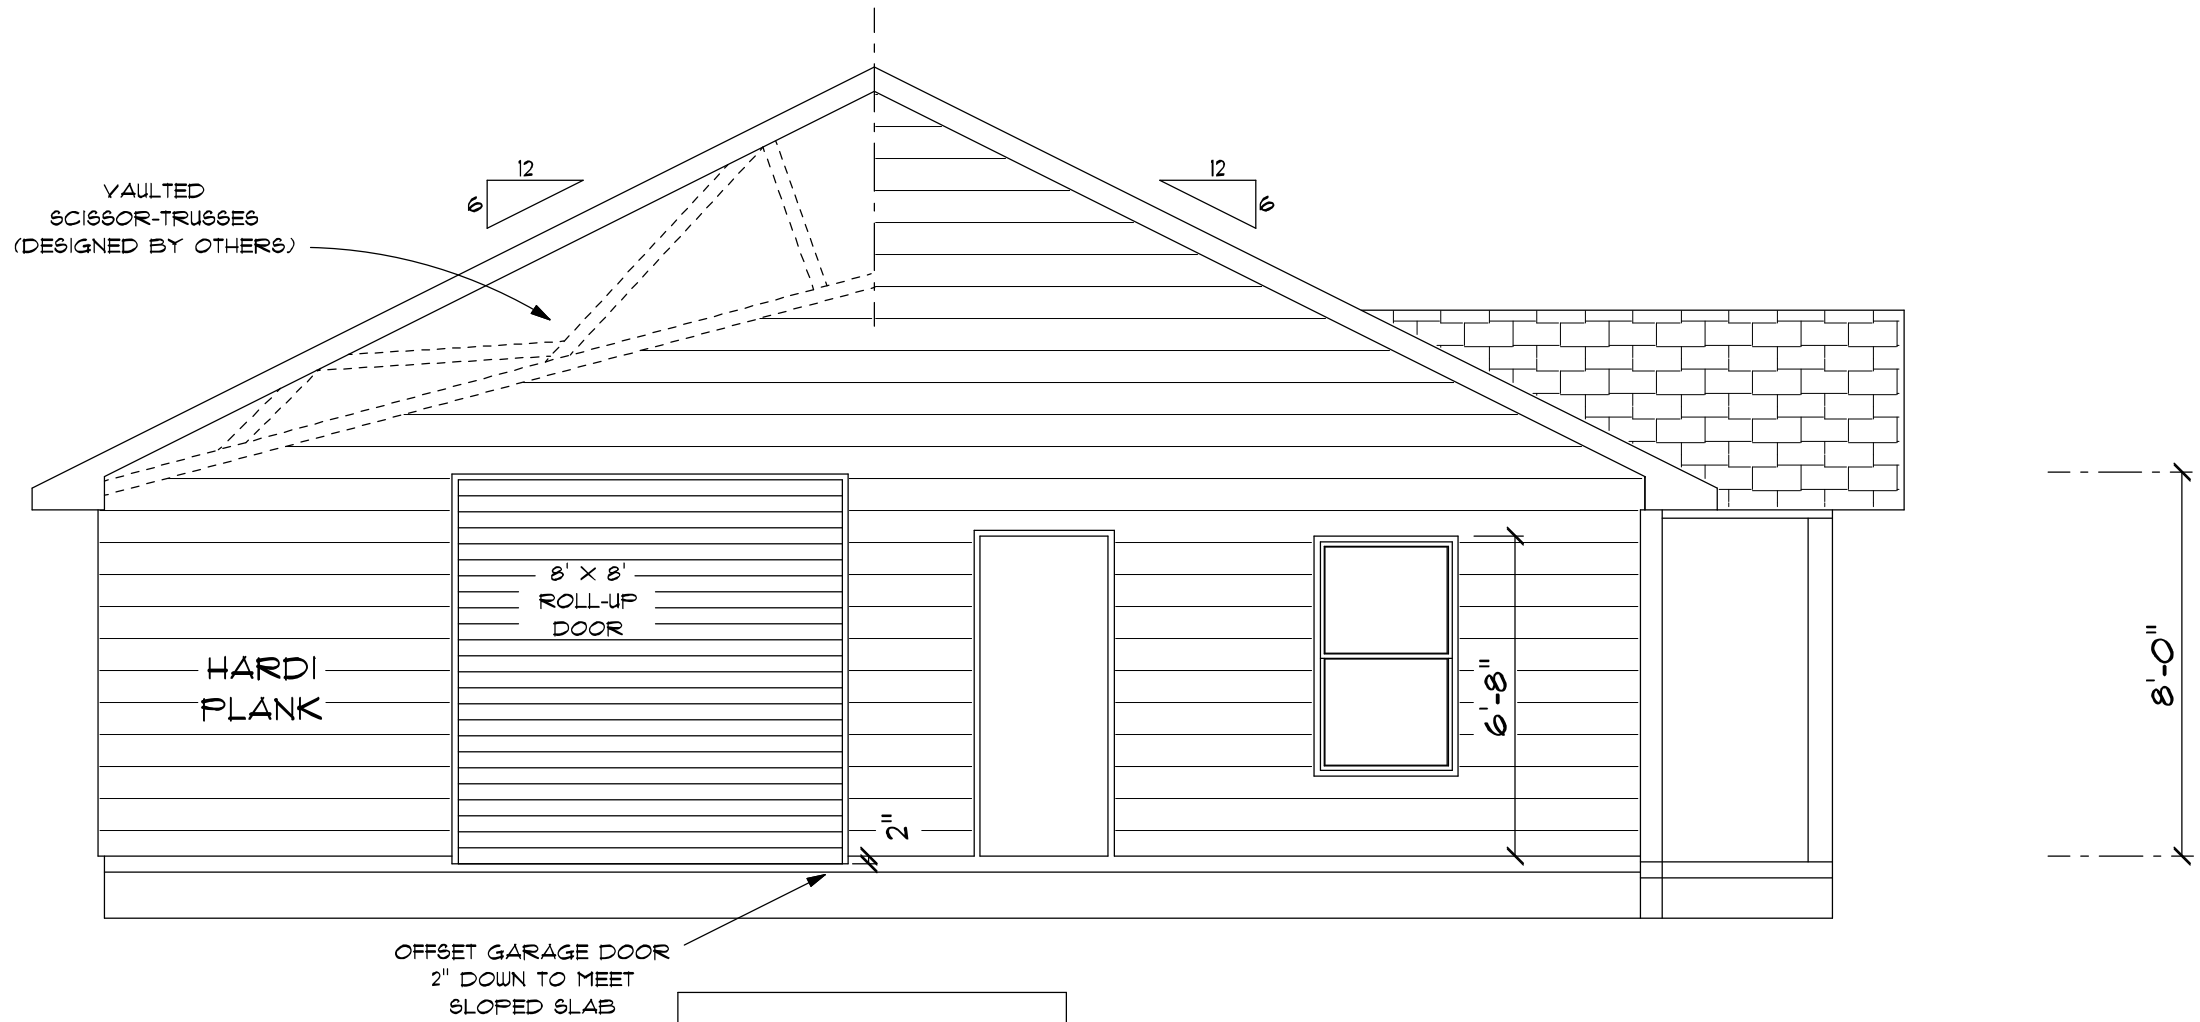

LEFT
ELEVATION

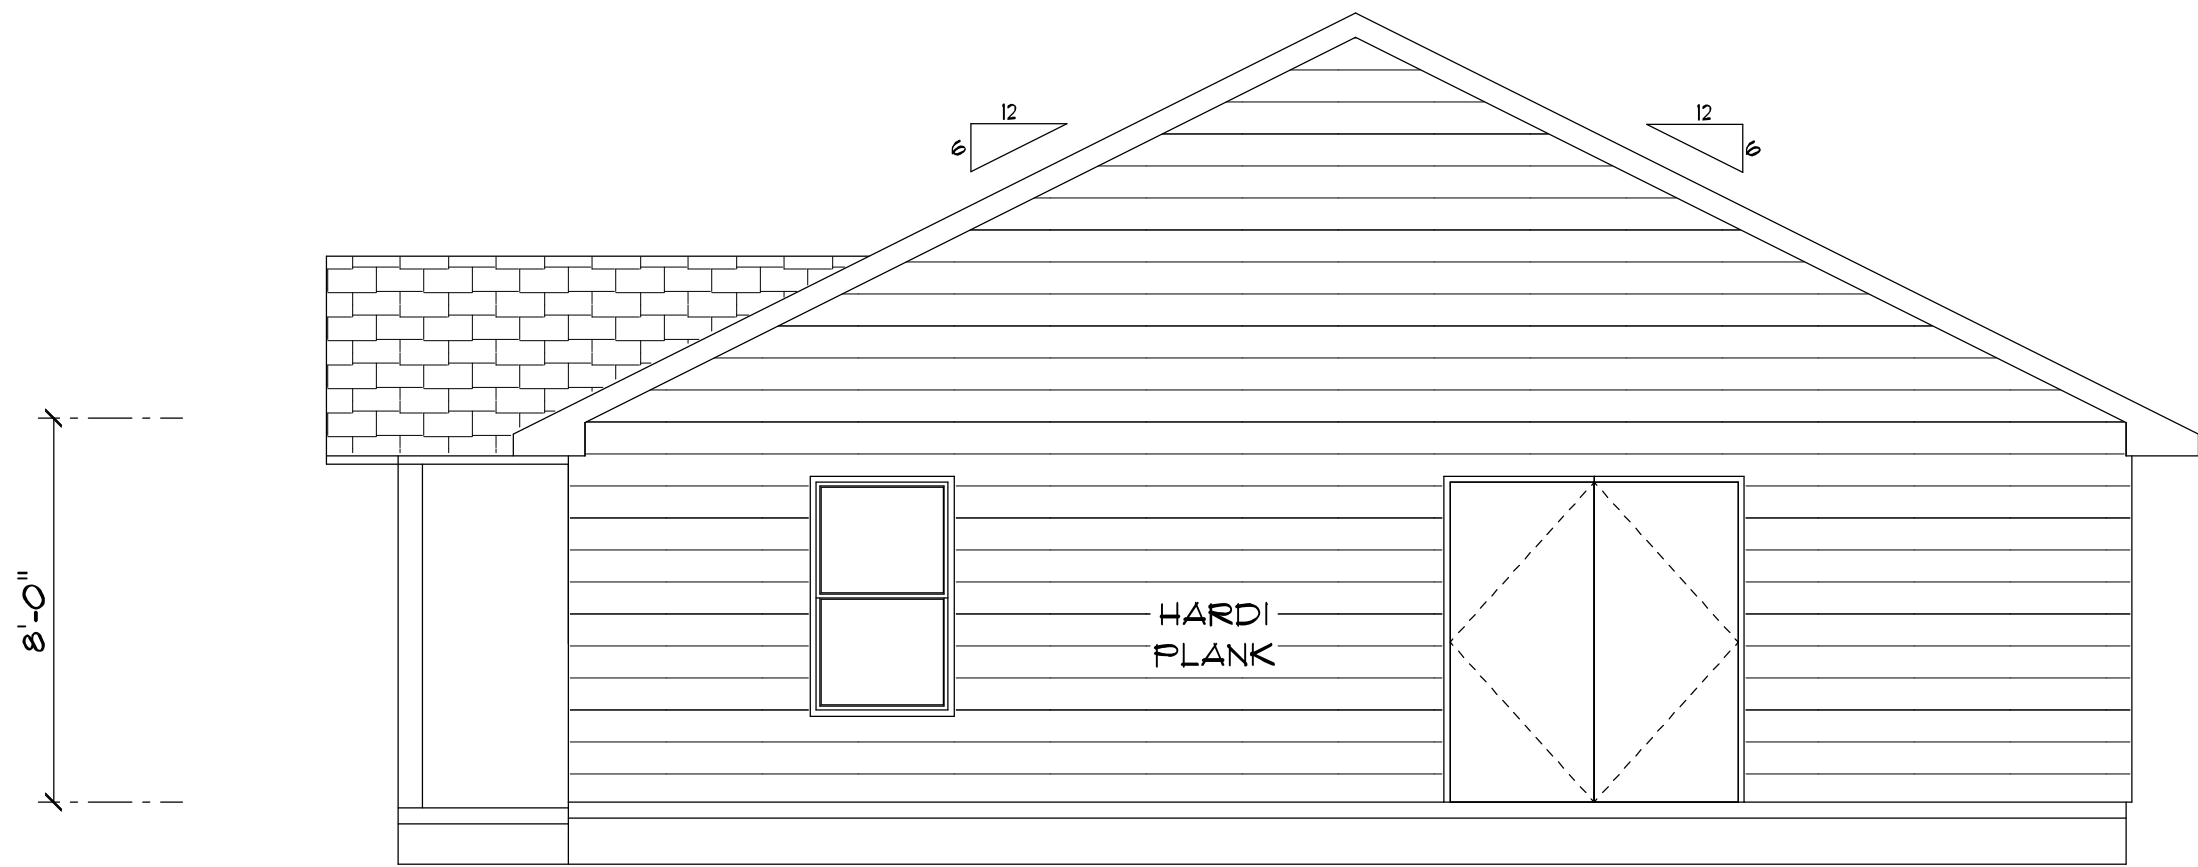

RIGHT
ELEVATION

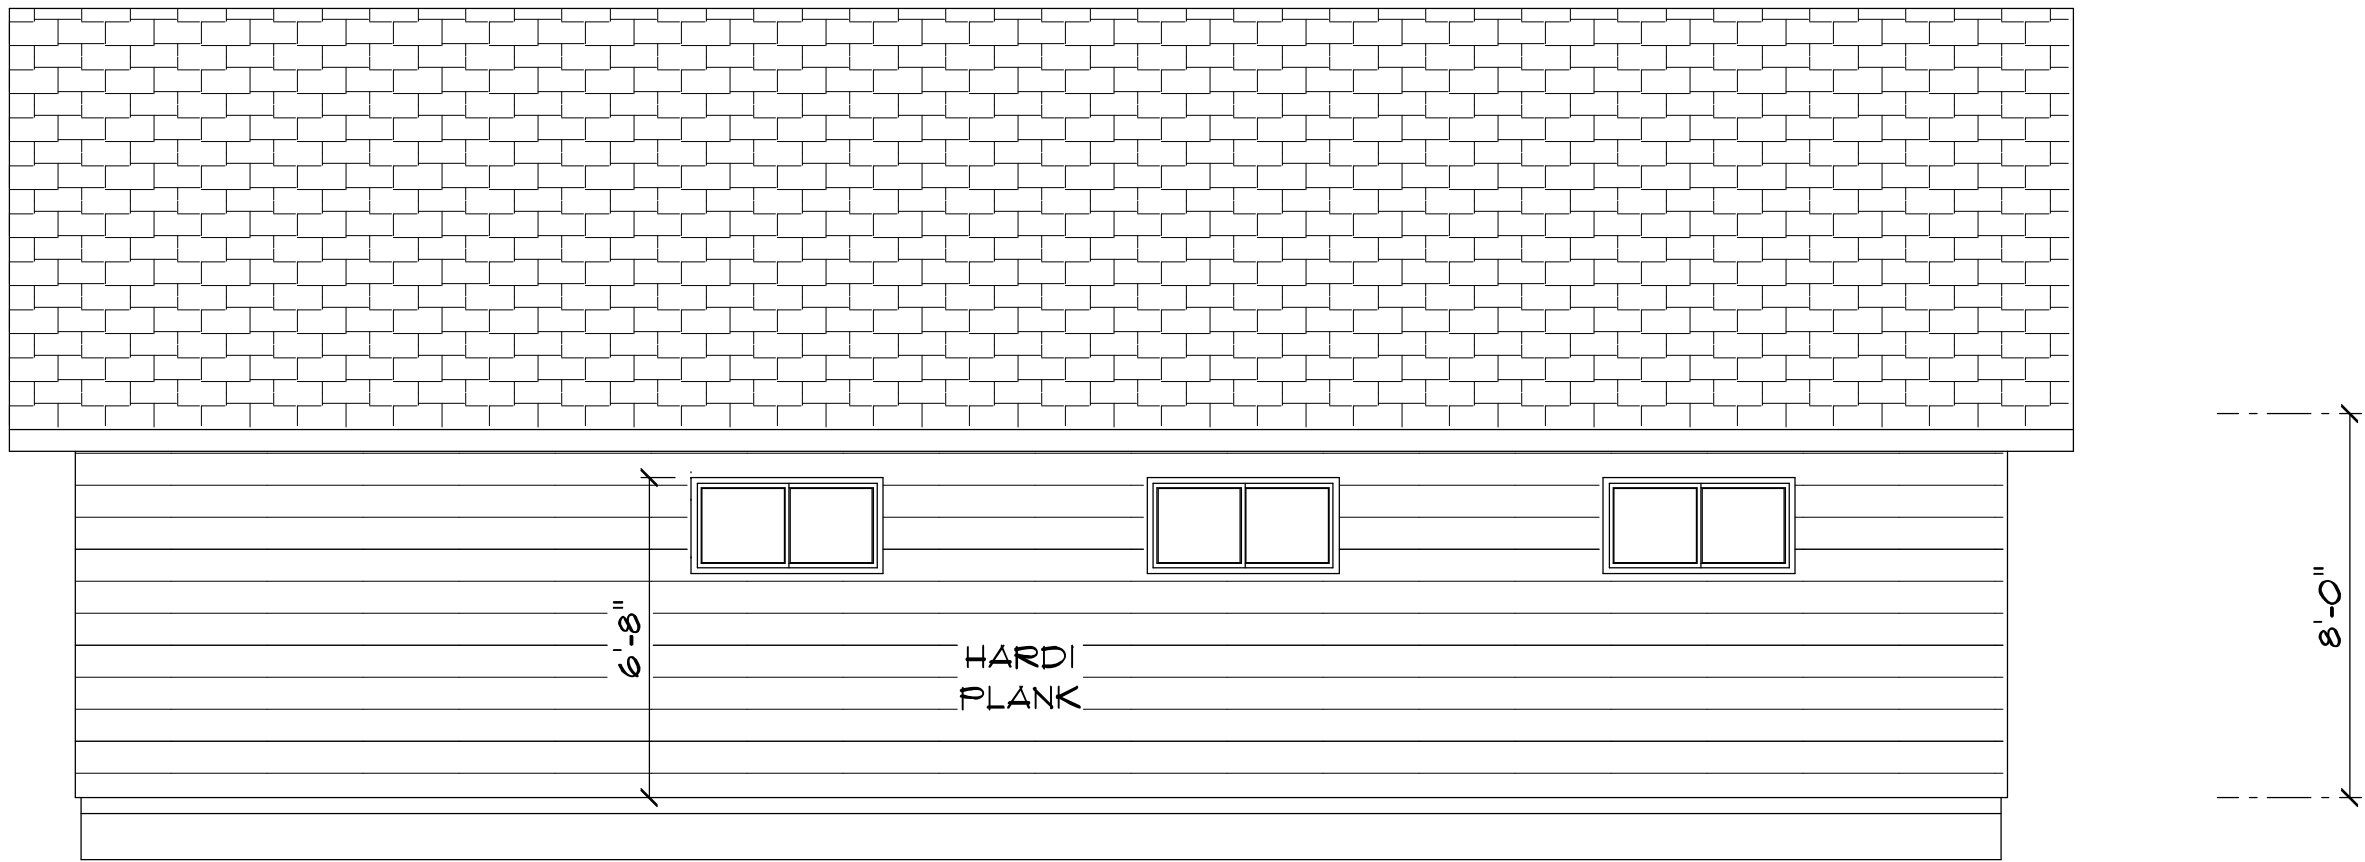

REAR
ELEVATION

SCALE: 1/4" = 1'

SQUARE FOOTAGE

SHOP BUILDING	1284
PORCH	51
TOTAL SLAB 1335 SQ FT	


GREAT HOUSE PLANS_{LLC}
DRAFTING & DESIGN
206 FM 1237
TROY, TEXAS 76579
PH: 254-228-7817
FAX: 254-939-6142
E-MAIL: info@gr8houseplans.com







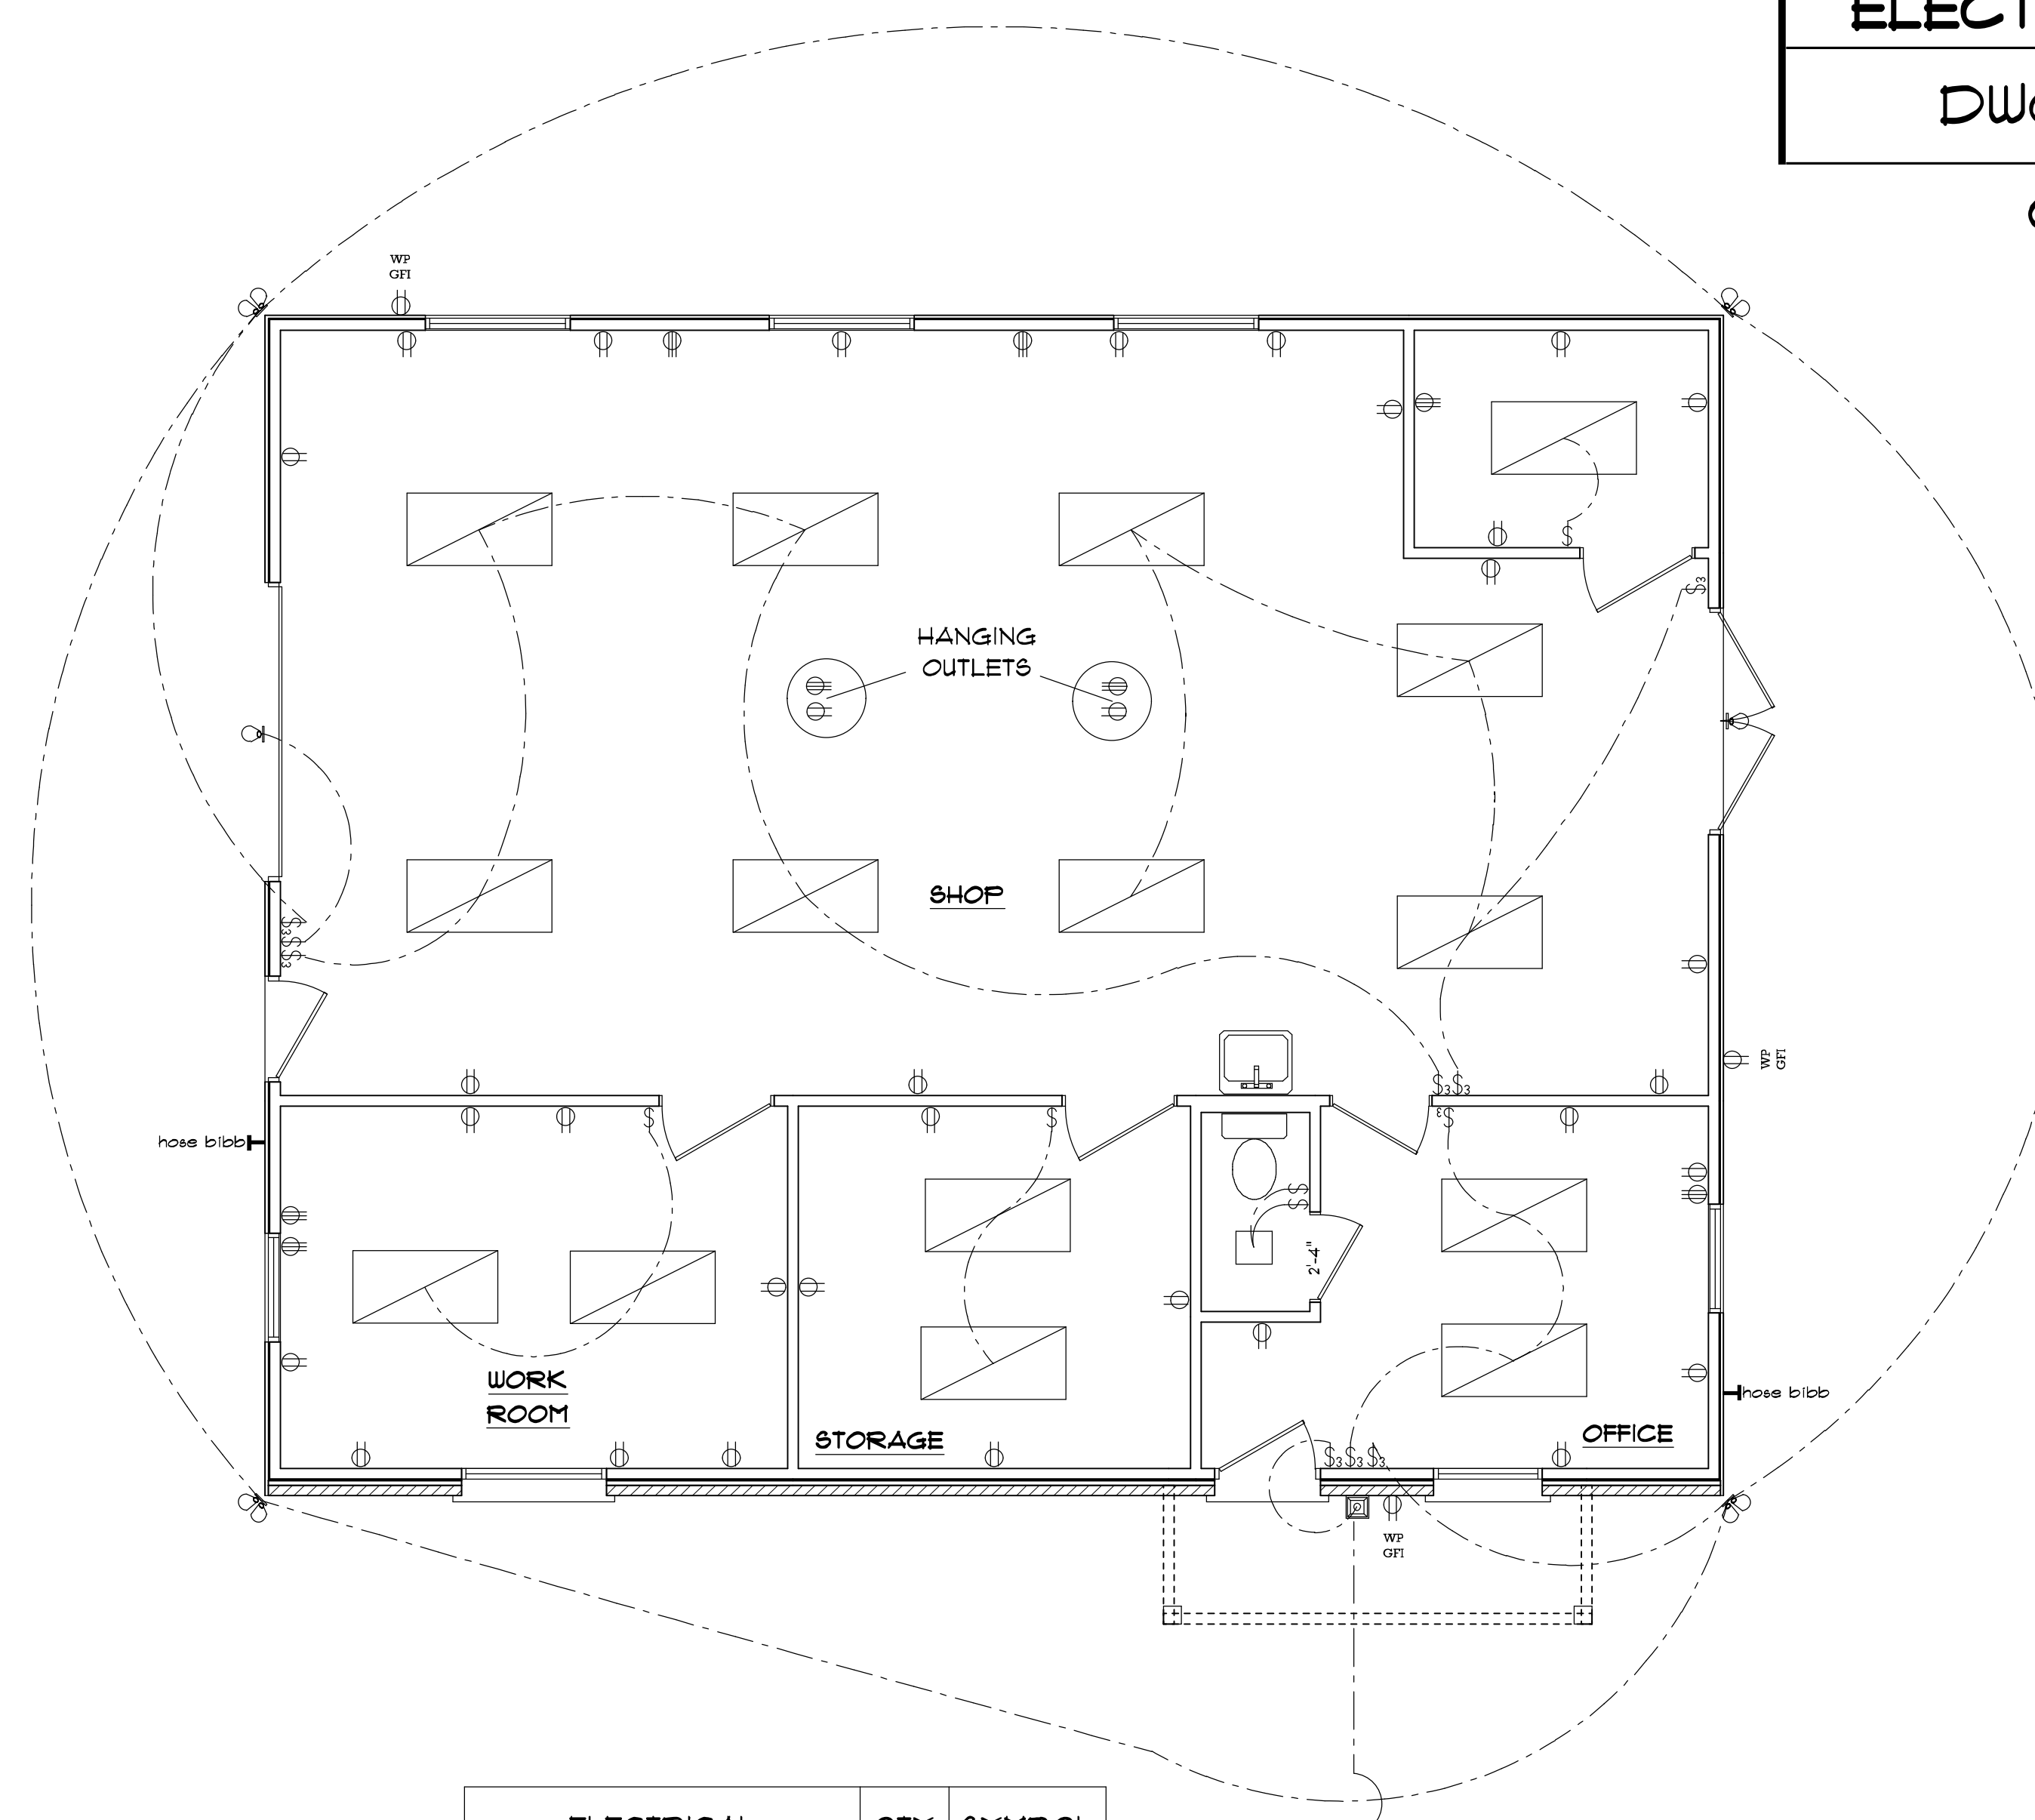


 
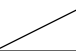
NOTE: BUILDER RESPONSIBLE FOR ADHERING
TO ALL PERTINENT BUILDING CODES.

FLOOR PLAN & ELECTRICAL PLAN

05-23-11

1. All joists, rafters, trusses, beam sizes, and design must be verified for compliance with local codes and building conditions by an engineer prior to beginning construction.
2. Verify window sizes with window manufacturer for compliance with Ingress/Egress requirements.
3. Provide proper flashing as required.
4. All measurements should be verified by the builder on job site.
5. Square Footages are approximate only, and may vary with actual construction.
6. Construction material and methods must be in compliance with Seismic, Wind loading, and Climatic Zone requirements.



ELECTRICAL	QTY	SYMBOL
ceiling light vent square	1	
double spotlight	4	
single spotlight	2	
exterior wall mount light	1	
allweather GFI	3	
hose bibb	2	
outlet	33	
outlet 220v	8	
switch	6	
switch 3 way	9	
fluorescent light 2 x 4	15	

SCALE: $1/4" = 1'$

SQUARE FOOTAGE

SHOP BUILDING	1284
PORCH	51
TOTAL SLAB 1335 SQ FT	

206 FM 1237
TROY, TEXAS 76579
PH: 254-228-7817
FAX: 254-939-6142
E-MAIL: info@qr8houseplans.com

NOTE: BUILDER RESPONSIBLE FOR ADHERING
TO ALL PERTINENT BUILDING CODES.

TO SWITCH _____ C


- NOTES:
1. All joists, rafters, trusses, beam sizes, and design must be verified for compliance with local codes and building conditions by an engineer prior to beginning construction.
 2. Verify window sizes with window manufacturer for compliance with ingress/egress requirements.
 3. Provide proper flashing as required.
 4. All measurements should be verified by the builder on job site.
 5. Square Footages are approximate only, and may vary with actual construction.
 6. Construction materials and methods must be in compliance with Seismic, Wind loading, and Climatic Zone requirements.

PLANS FOR:
BECKHAM SHOP


ROOF PLAN
&
FOUNDATION
DIMENSIONS

DWG 3 of 3

05-23-11

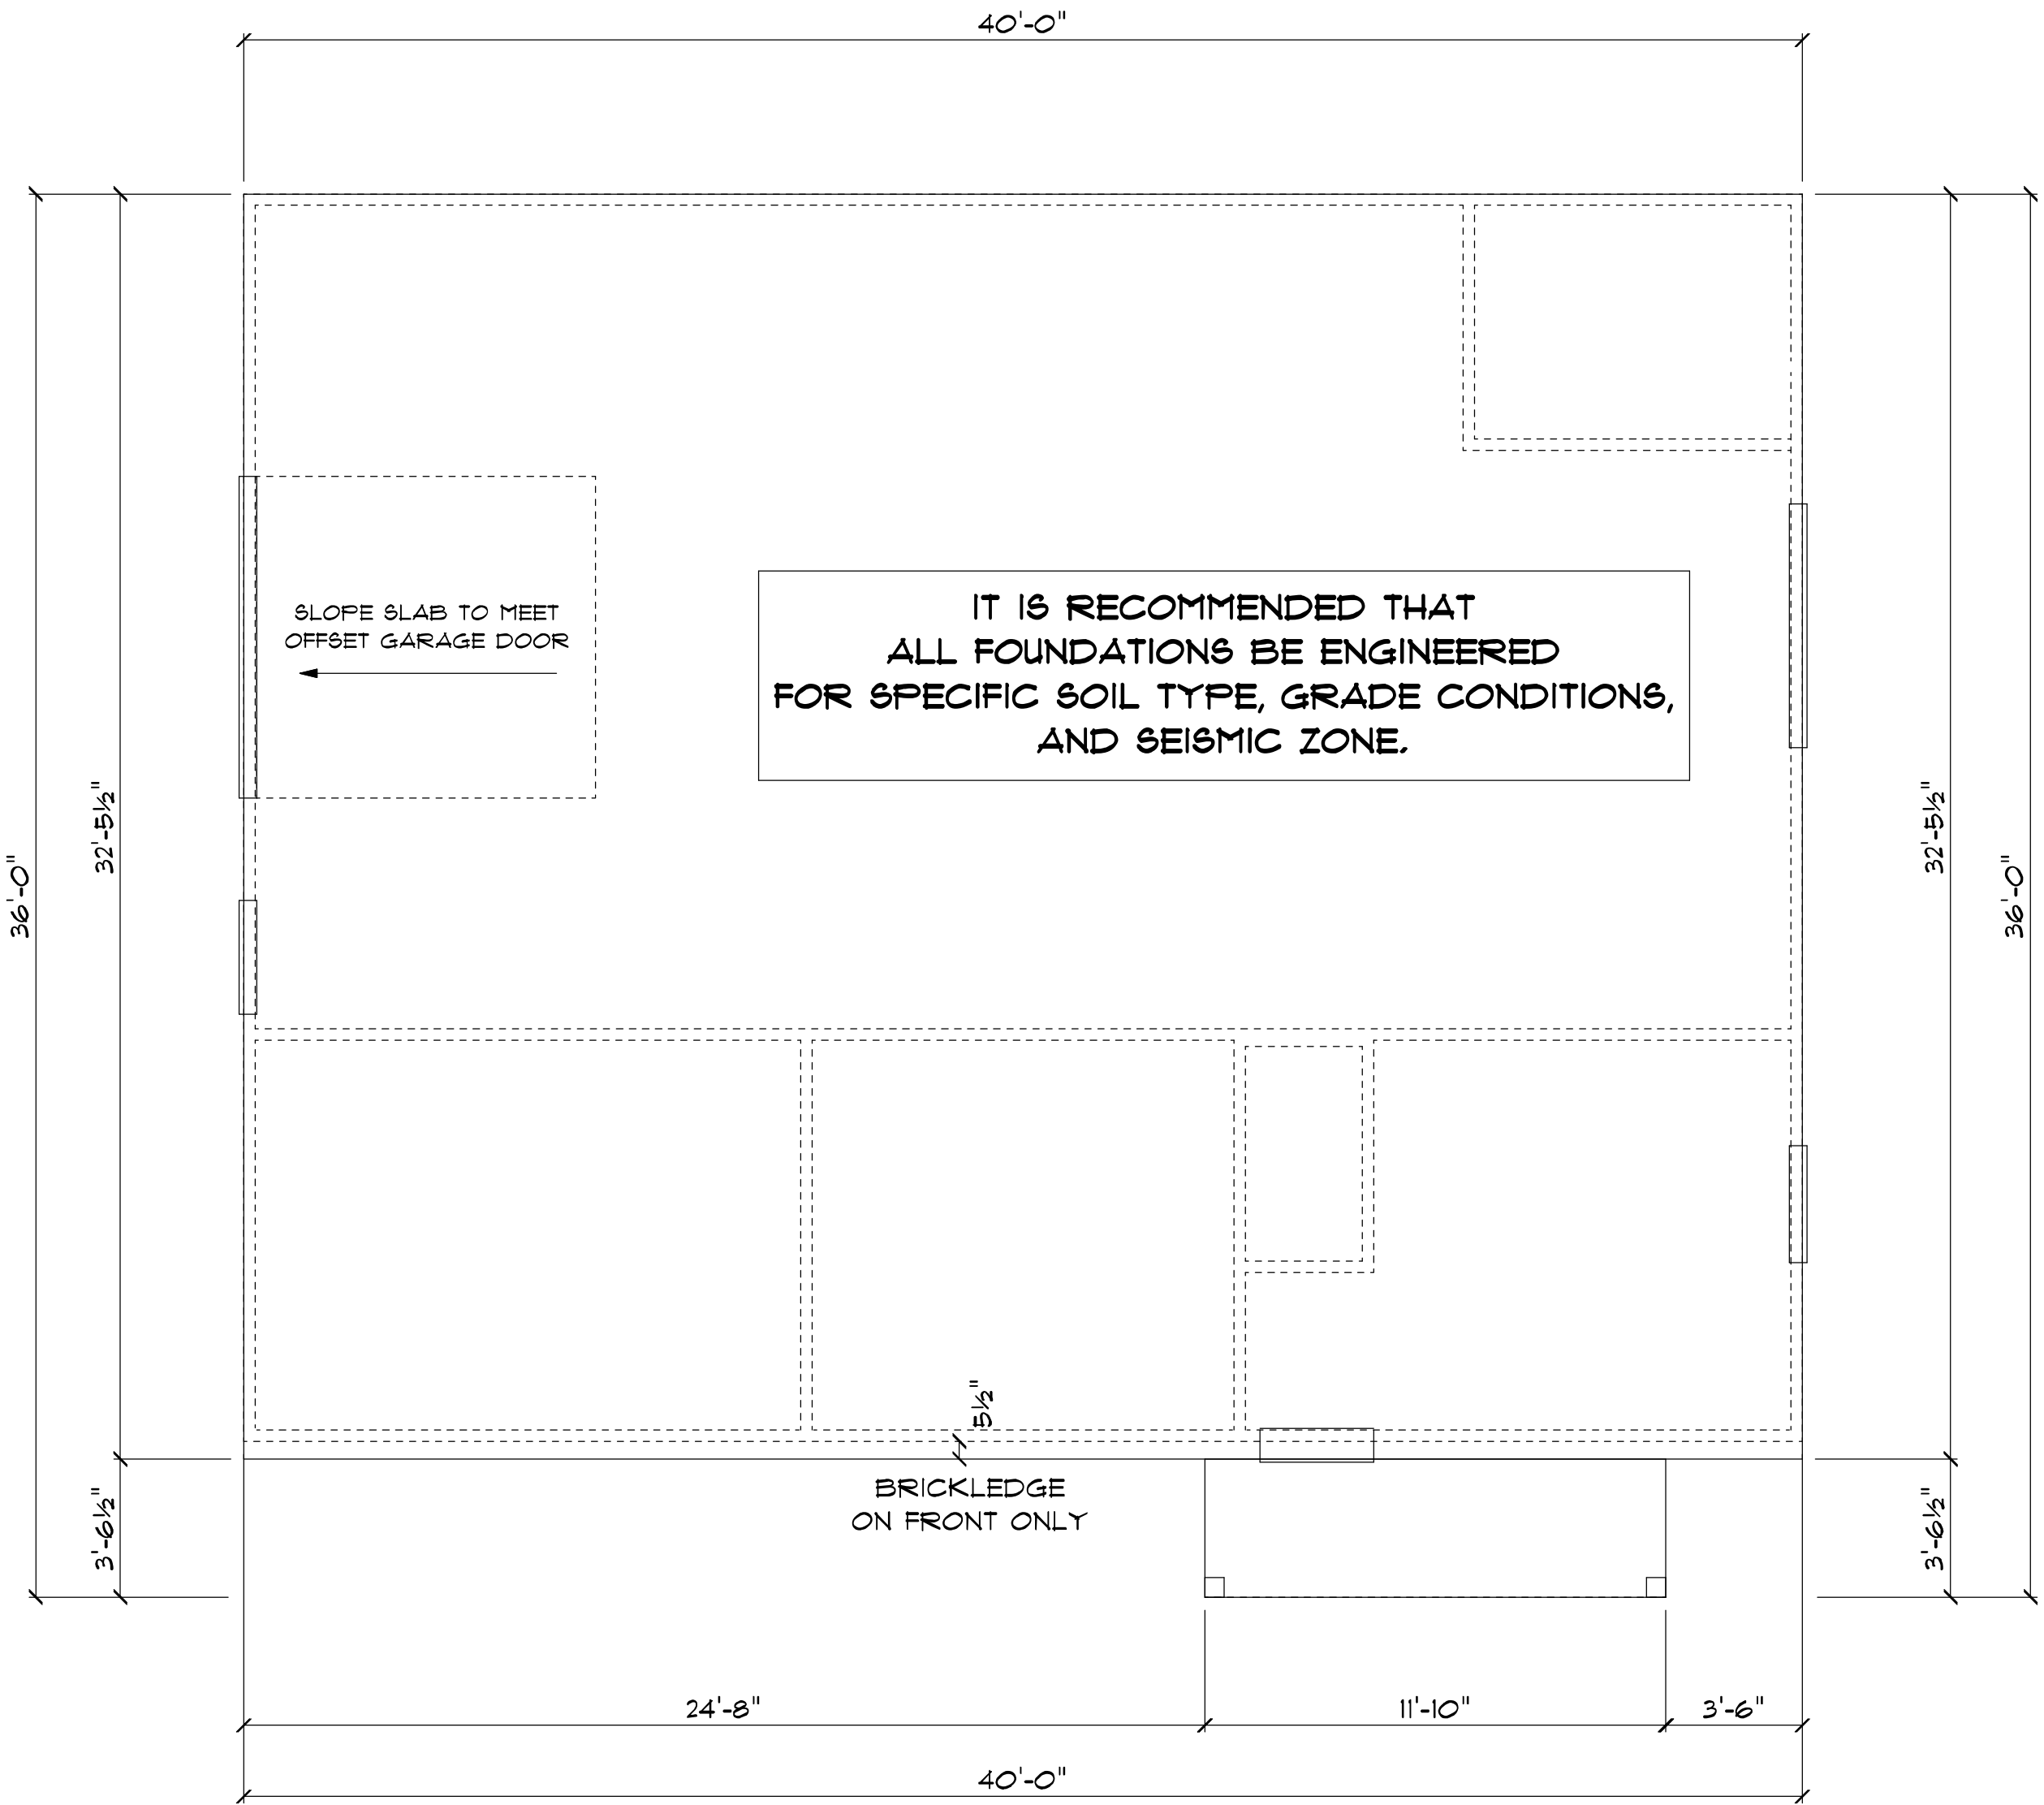

FOUNDATION
DIMENSIONS

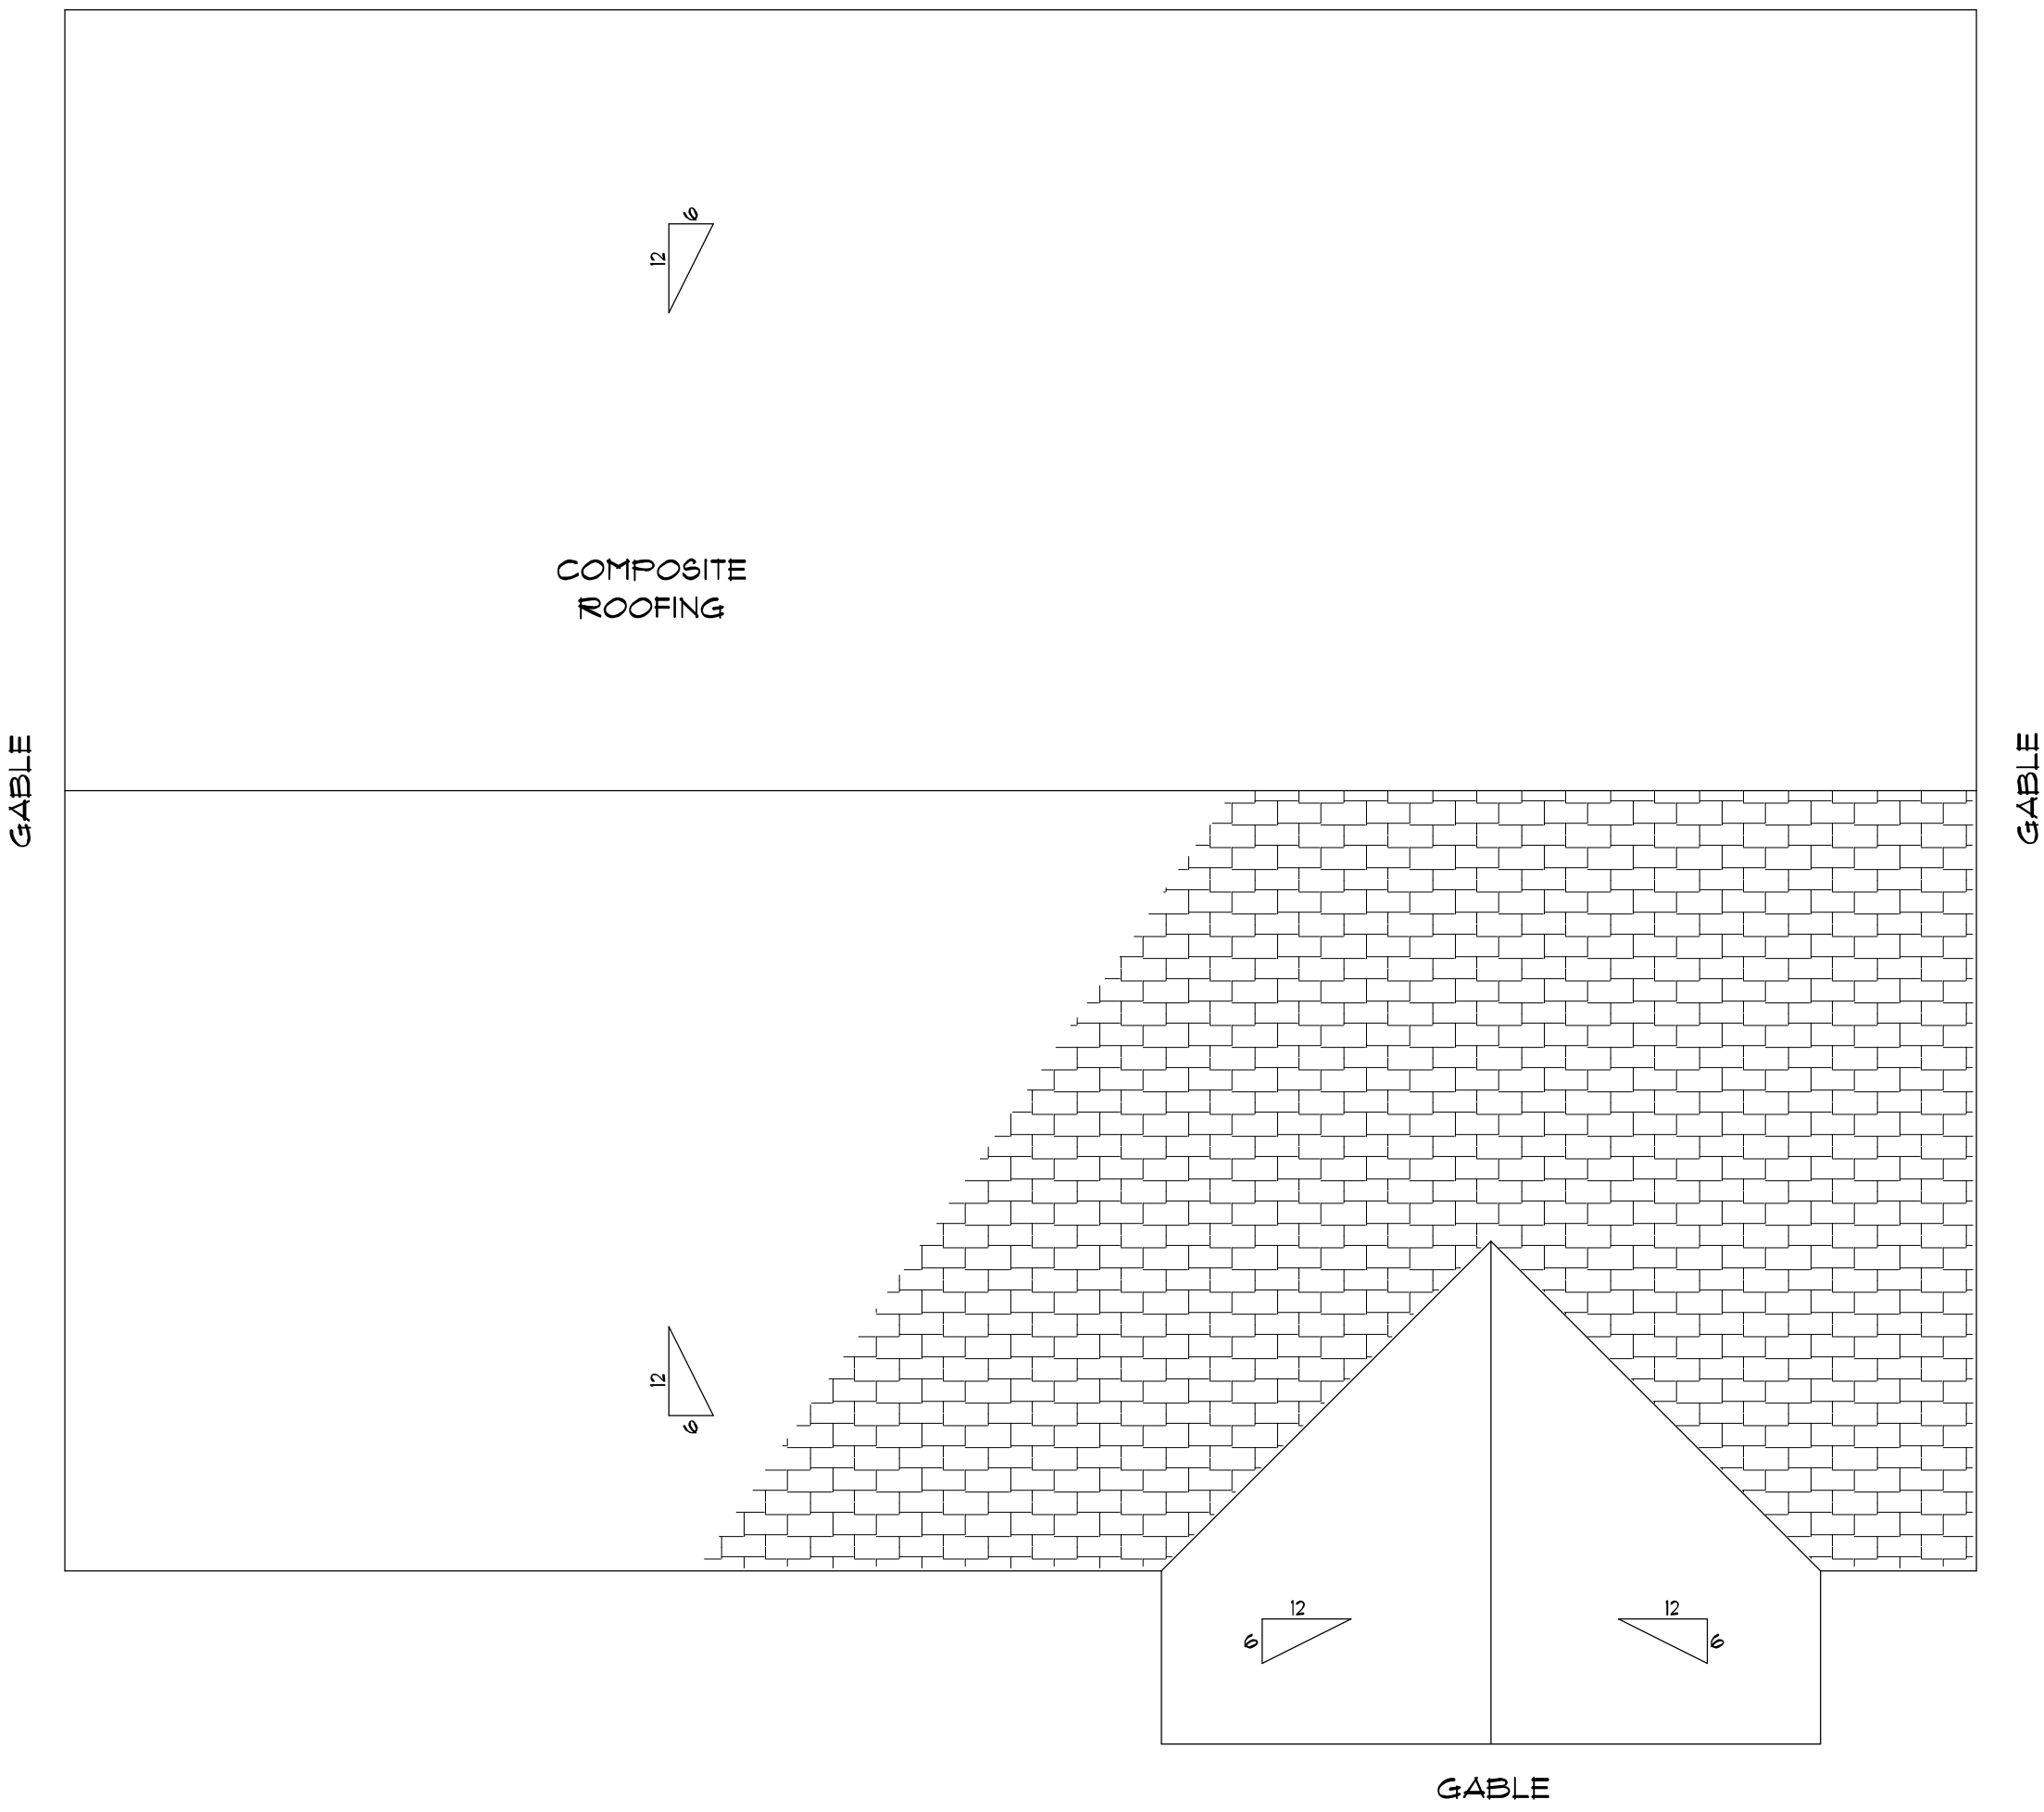

ROOF
PLAN

SCALE: 1/4" = 1'

SQUARE FOOTAGE

SHOP BUILDING	1284
PORCH	51
TOTAL SLAB 1335 SQ FT	

GREAT HOUSE PLANS_{LLC}
DRAFTING & DESIGN

206 FM 1237
TROY, TEXAS 76579
PH: 254-228-7817
FAX: 254-939-6142
E-MAIL: info@gr8houseplans.com

NOTE: BUILDER RESPONSIBLE FOR ADHERING
TO ALL PERTINENT BUILDING CODES.